


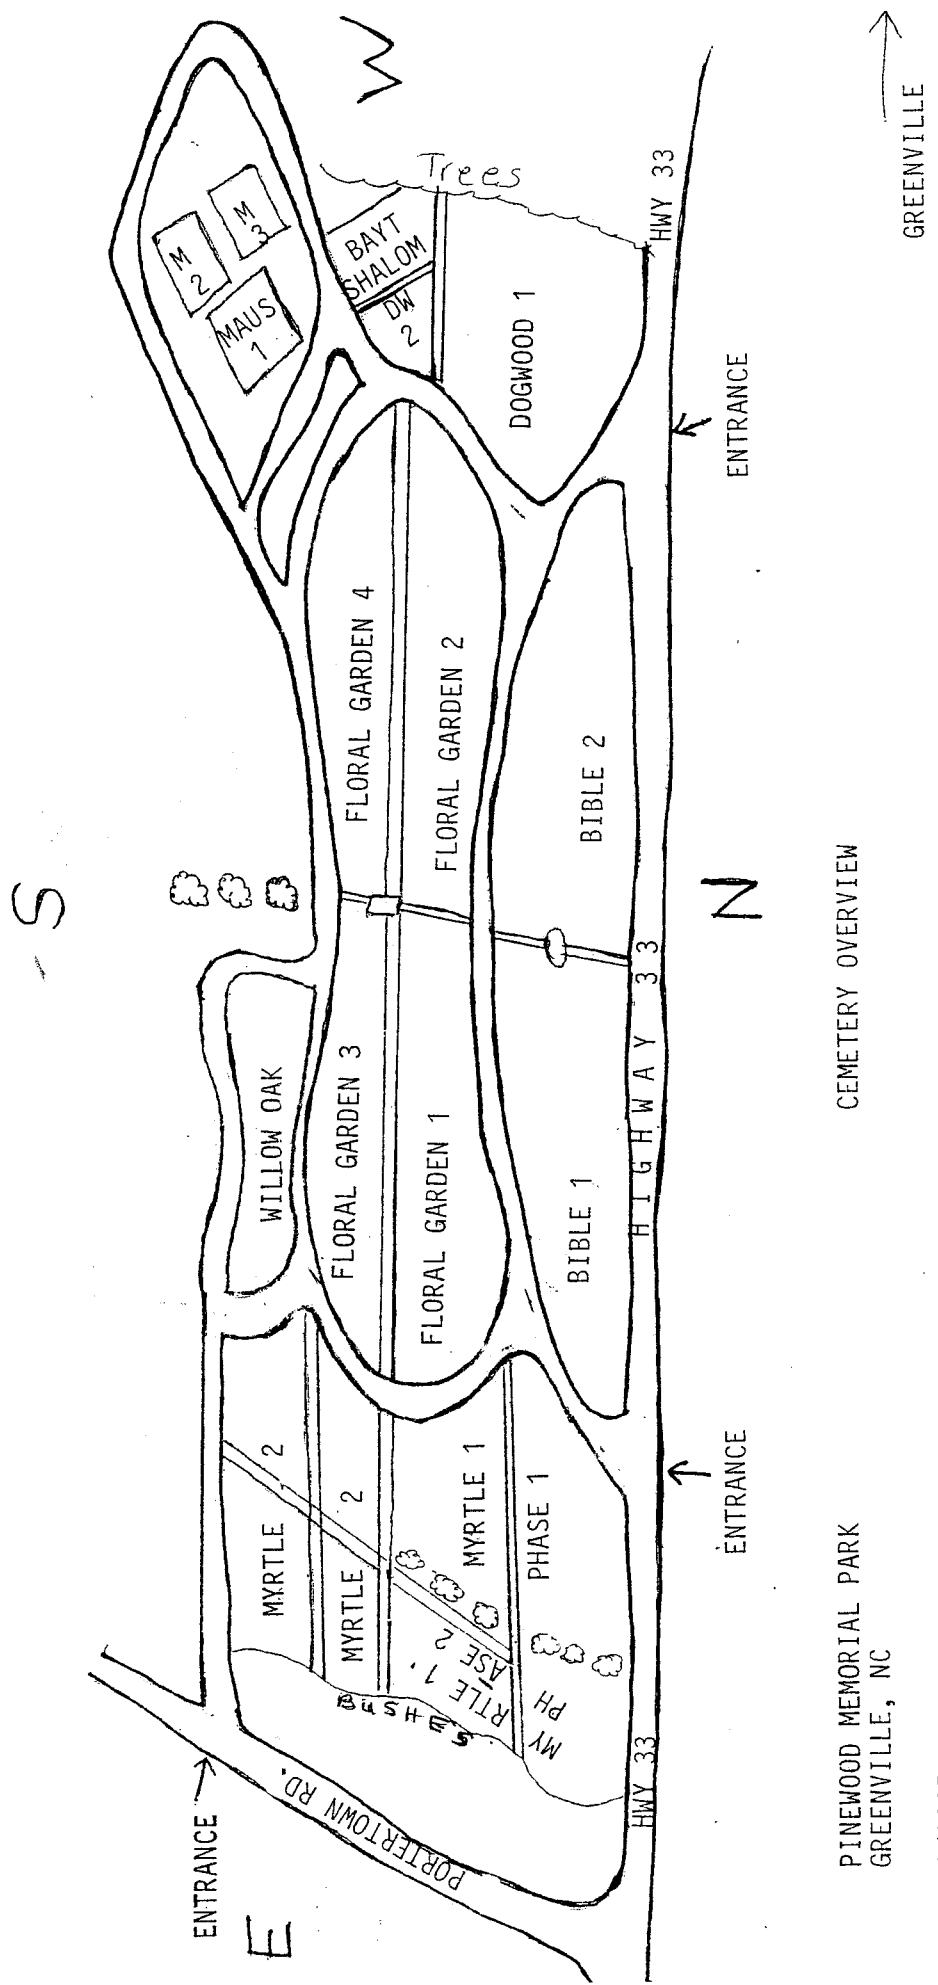


PINEWOOD MEMORIAL PARK
GREENVILLE, NC

CEMETERY OVERVIEW


9/2005

DOGWOOD II

S	F	2	1
5	3	8	4
9	6	7	9

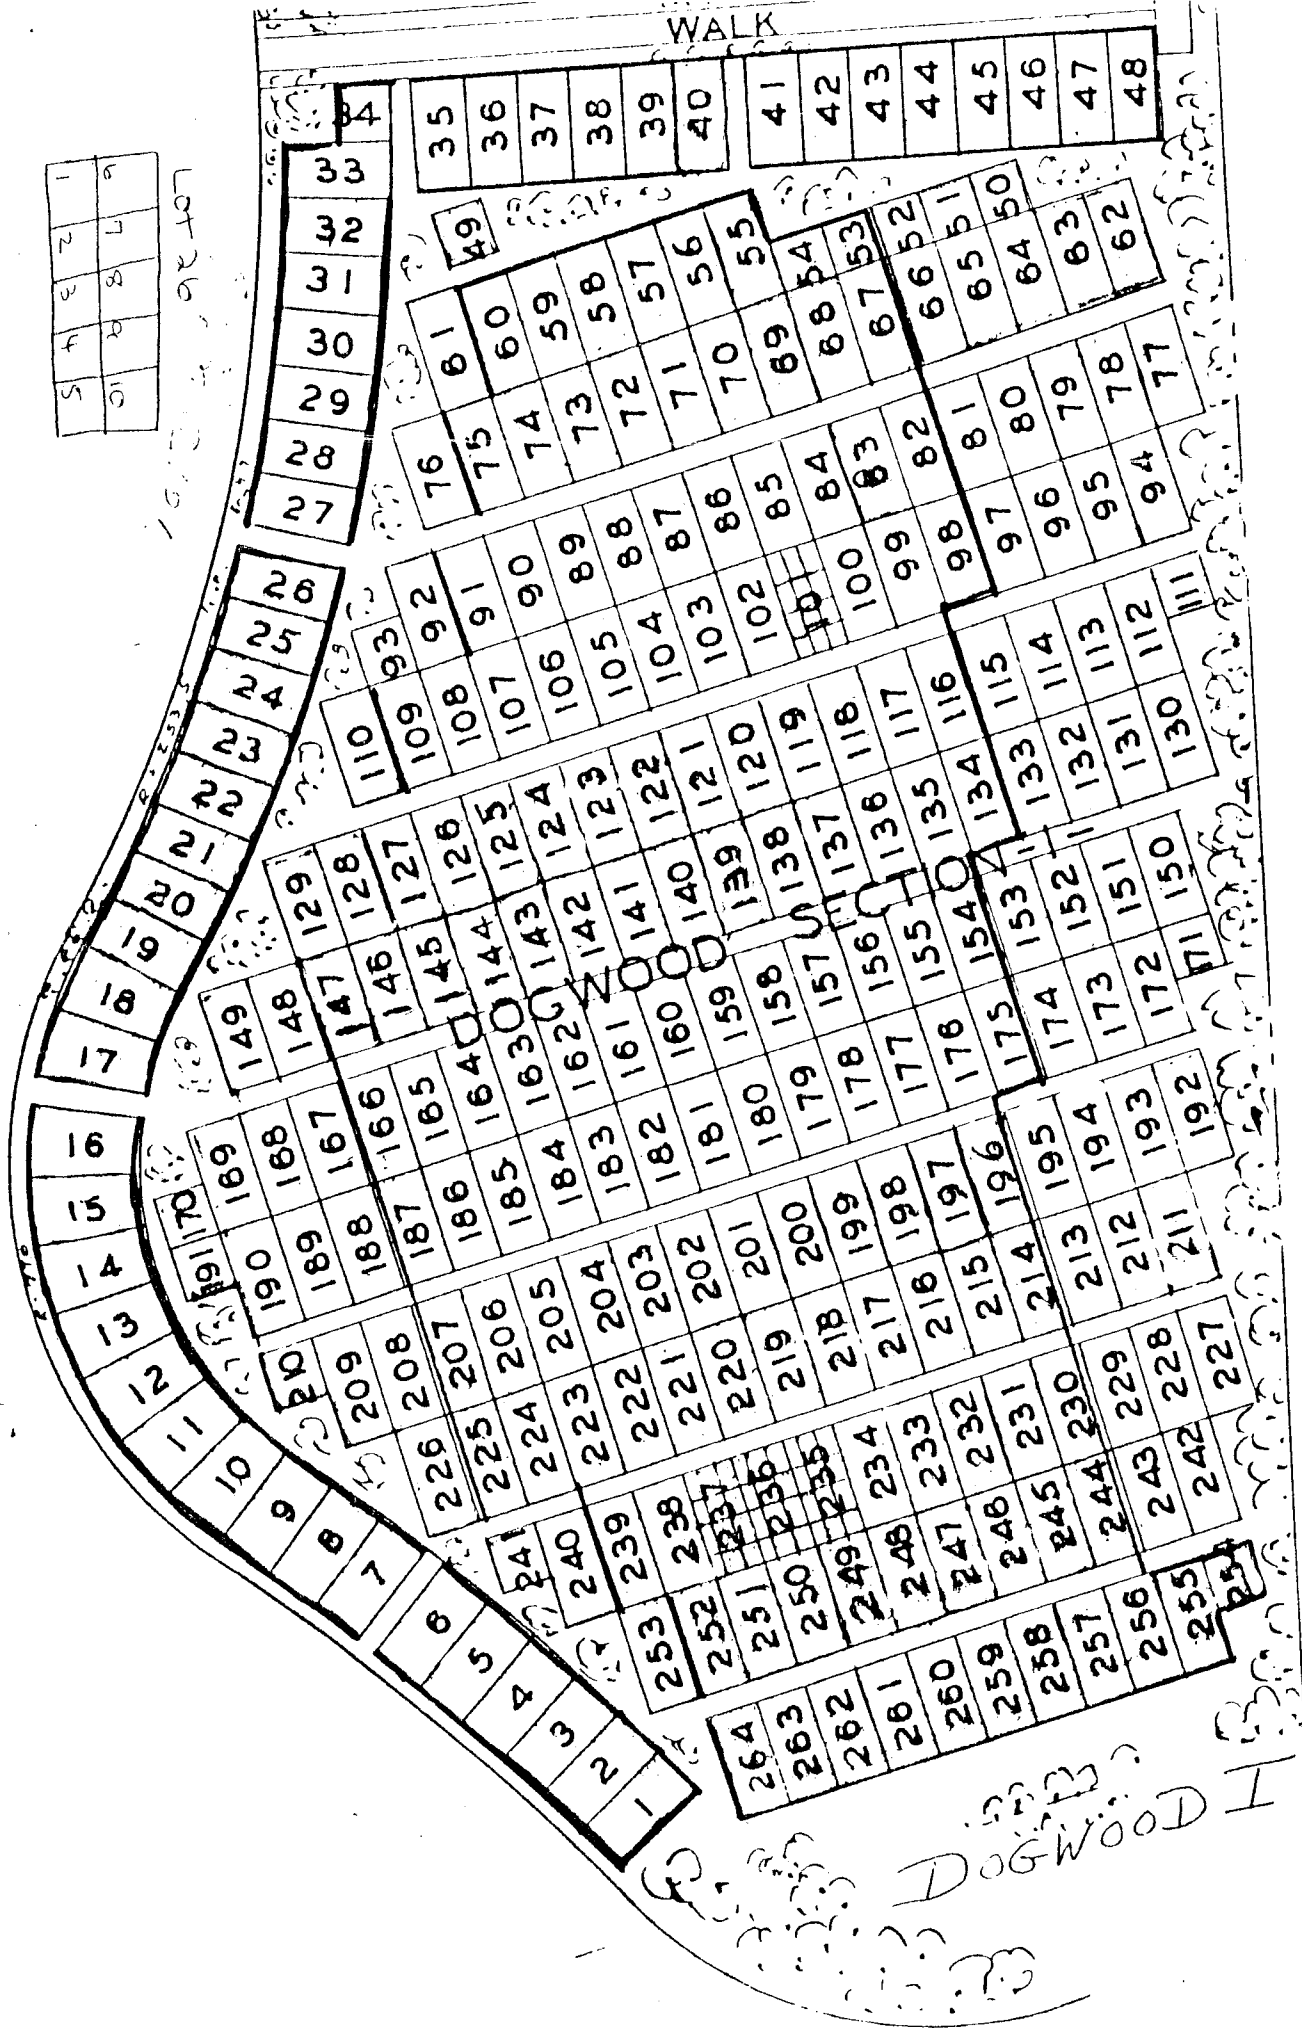

BIBLE I

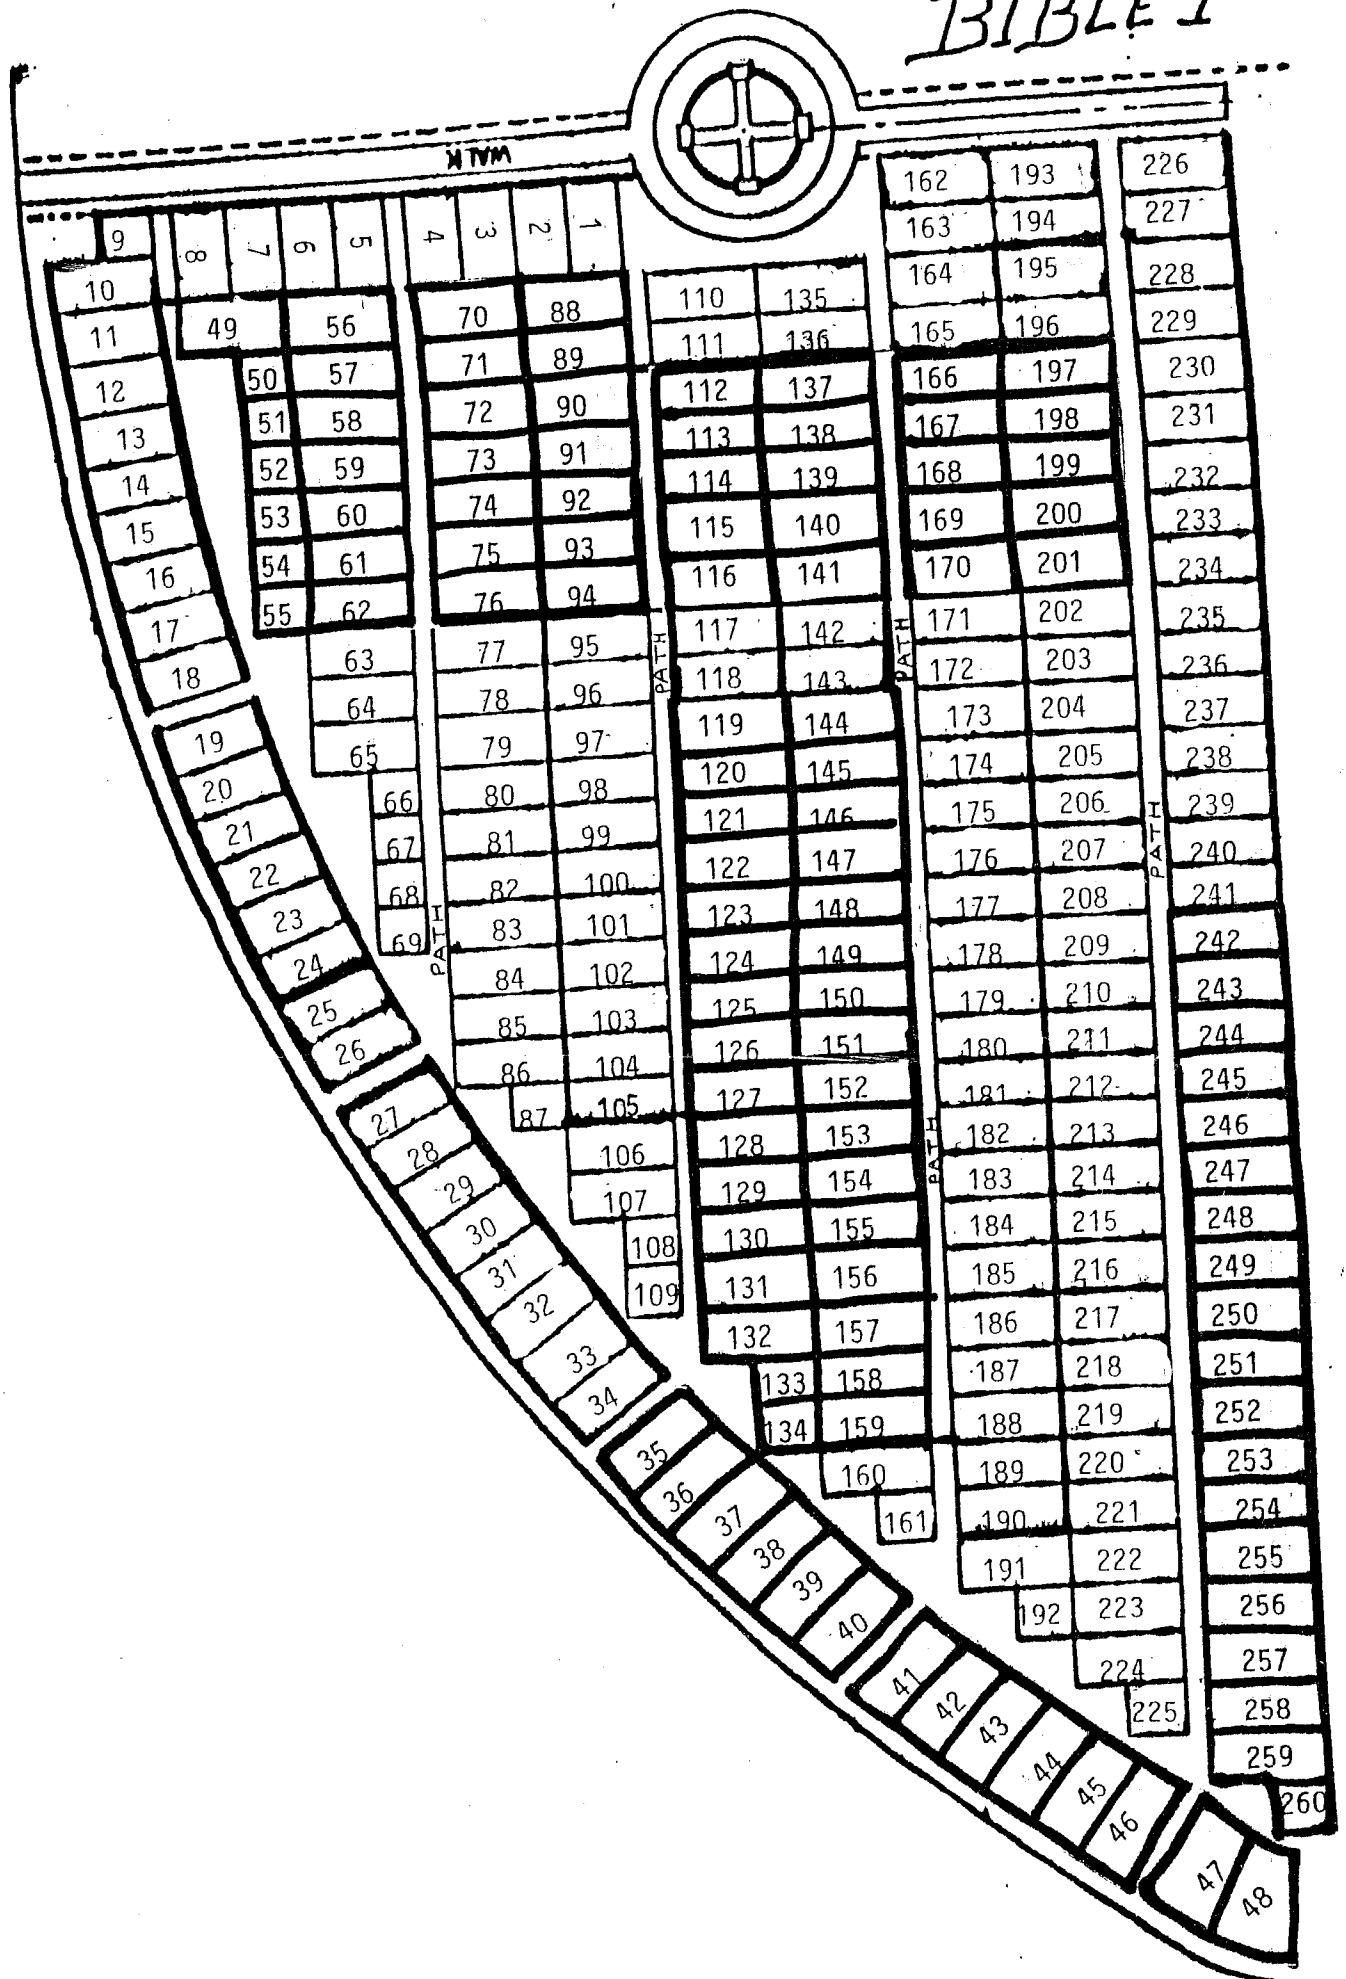


BIBLE II

WALK


[illegible]

FLORAL GARDEN SECTION -1-

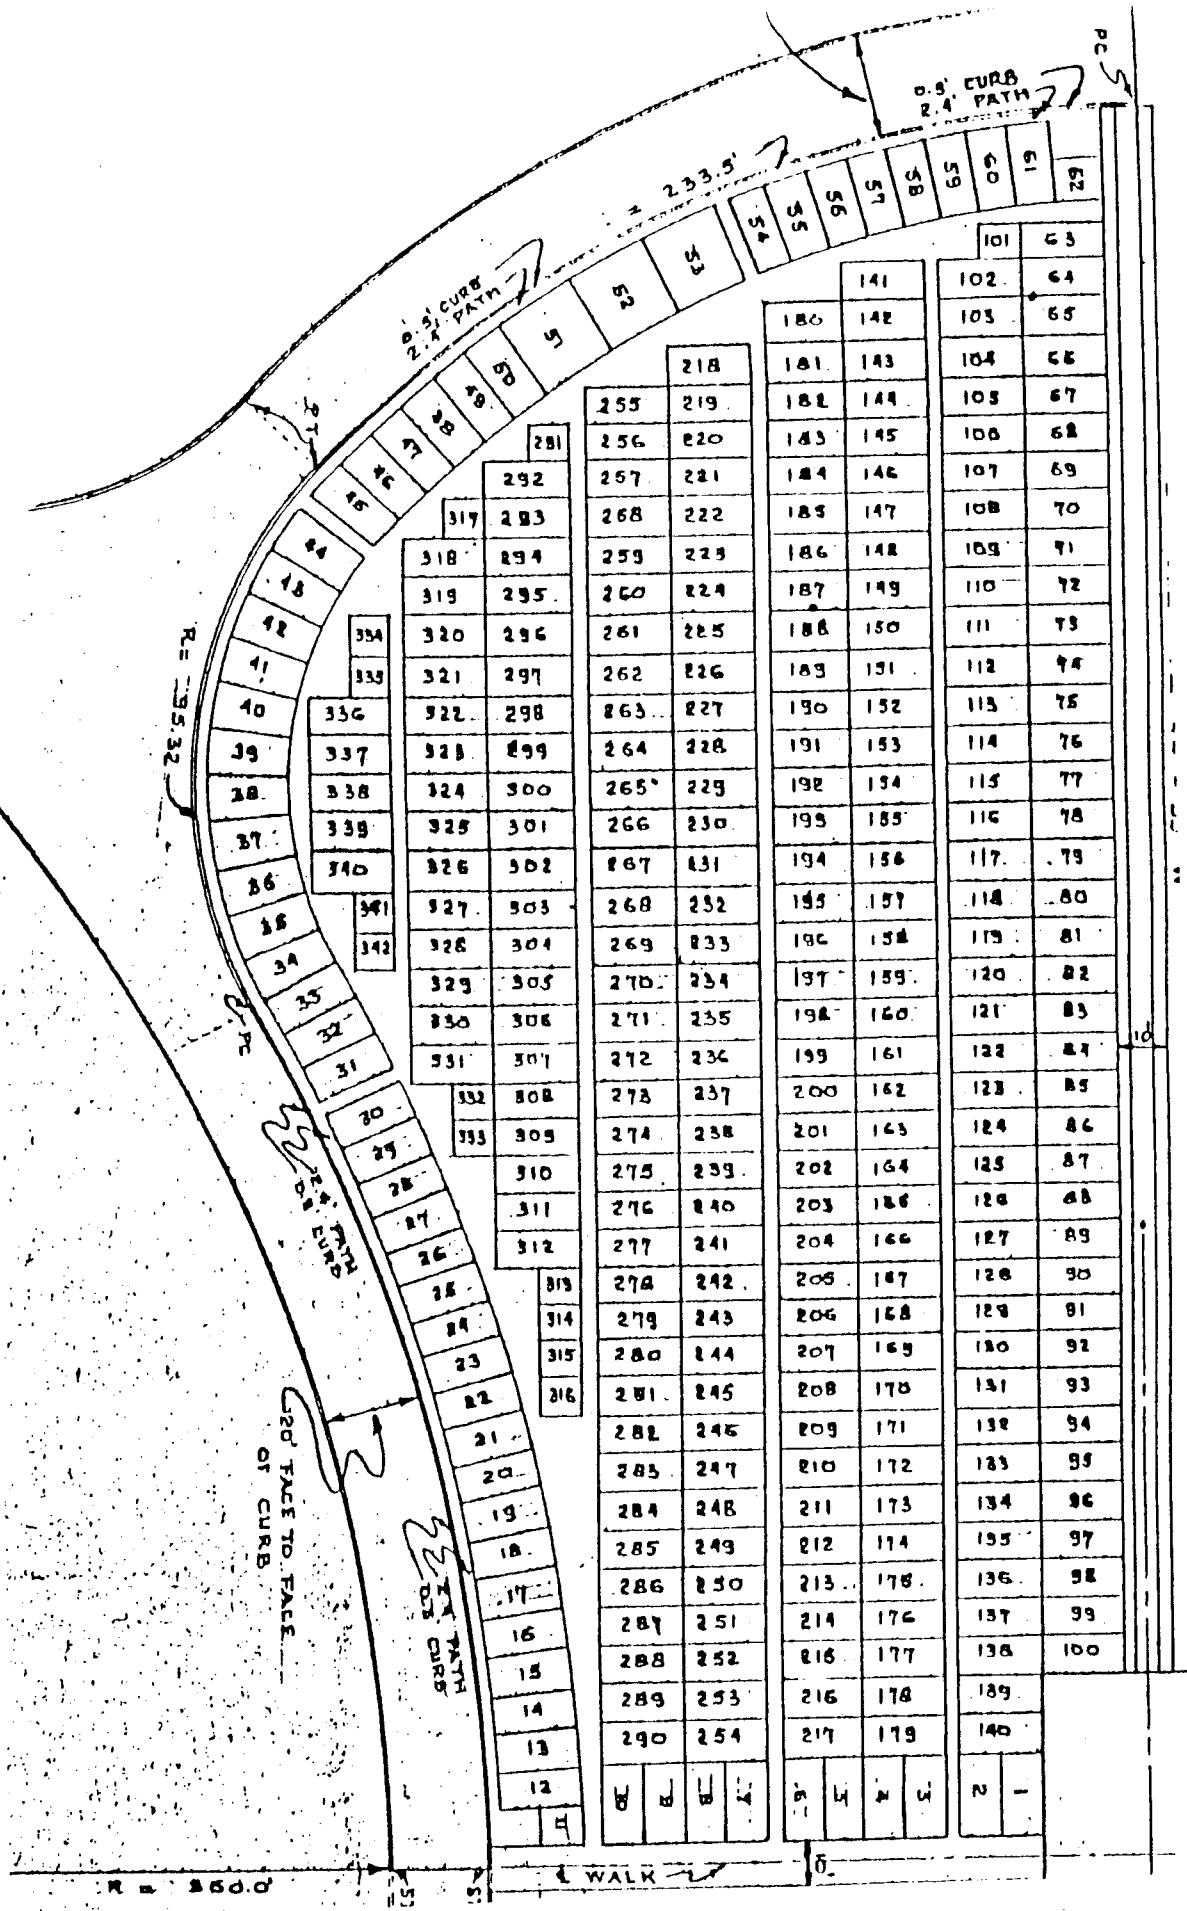

FLORAL GARDEN SECTION - 2.


10' WIDE
3' WIDE
3 4'-0" X 8'-6"
ARE EITHER 8' X 17'
12' X 17'

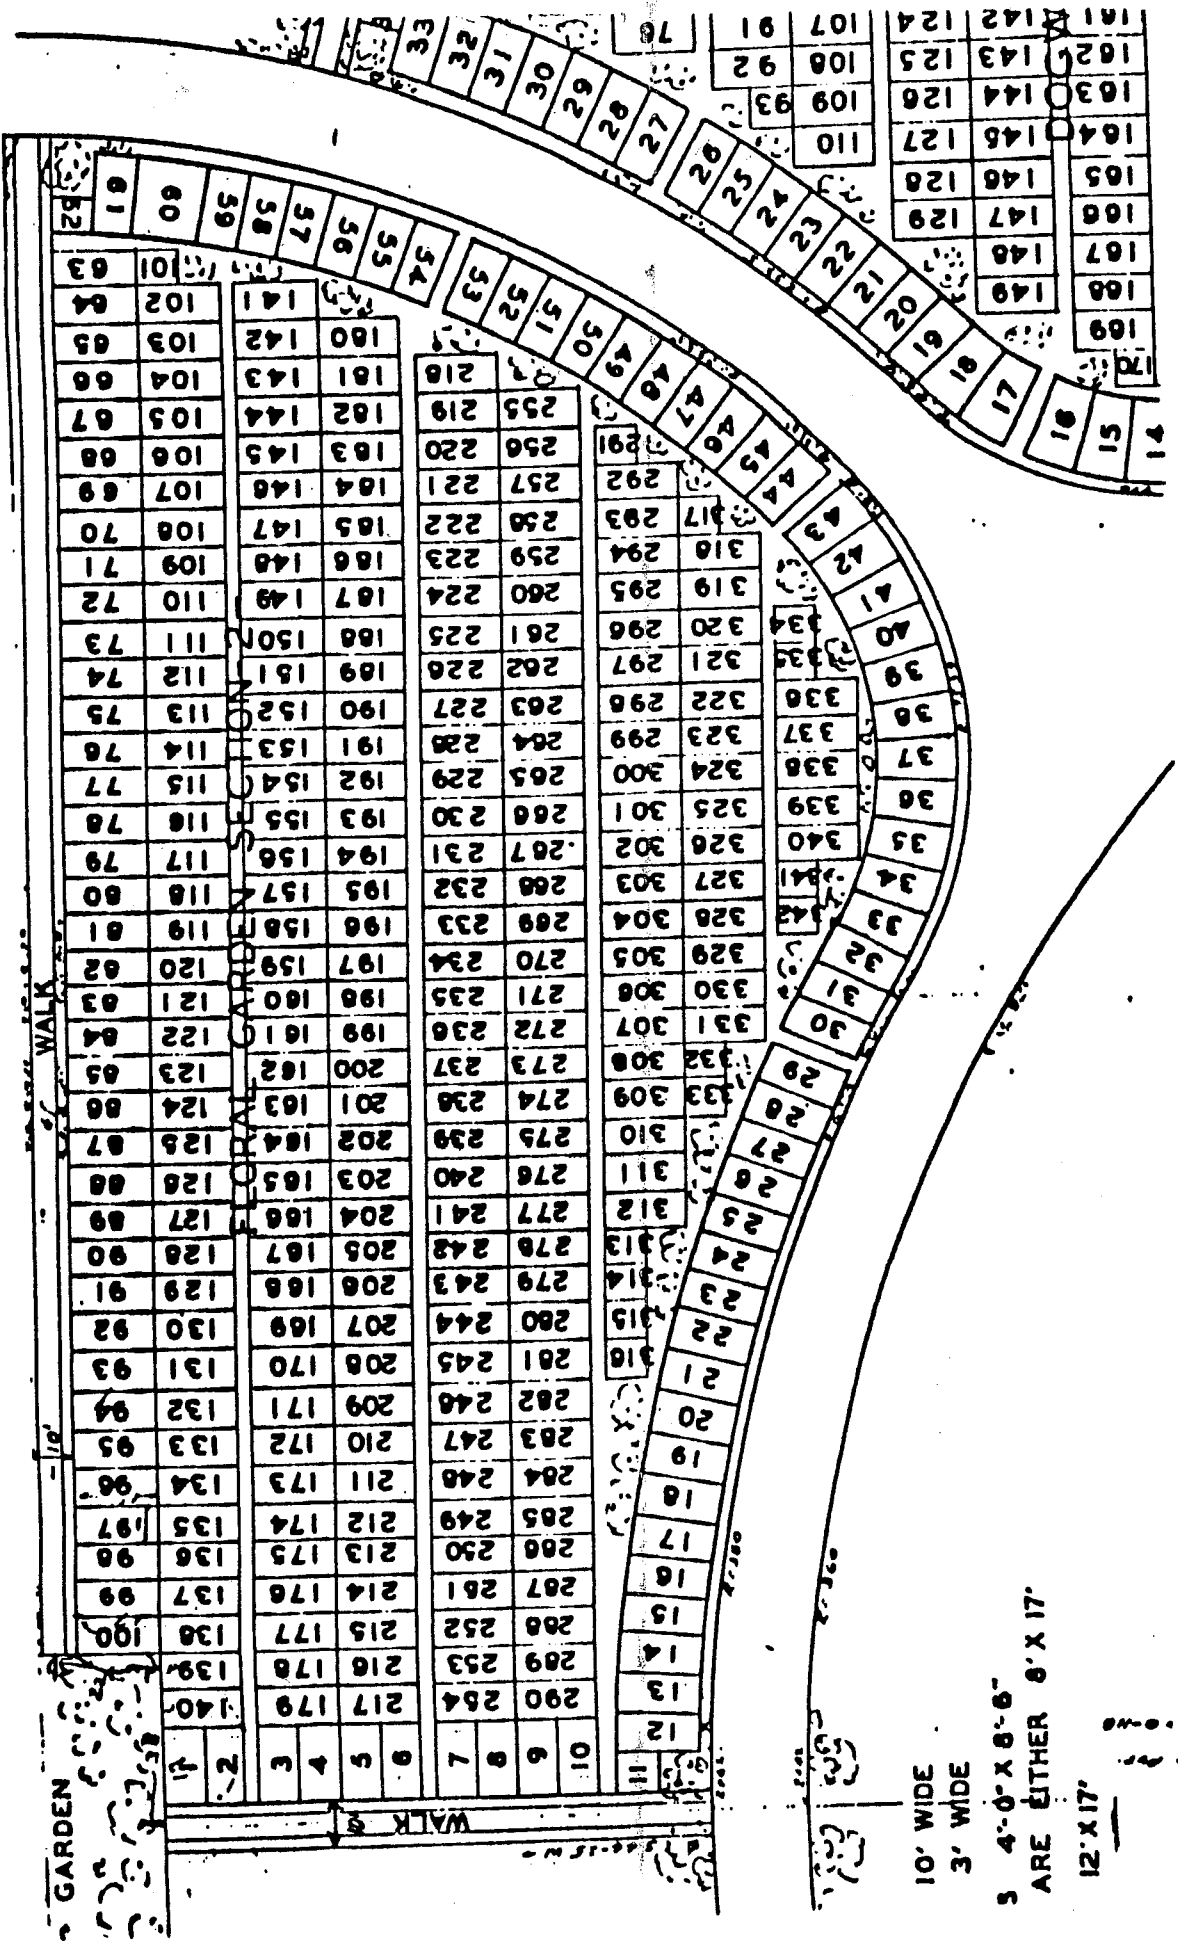

FLORAL GARDEN SECTION - 3.

GARDEN

10' WALK

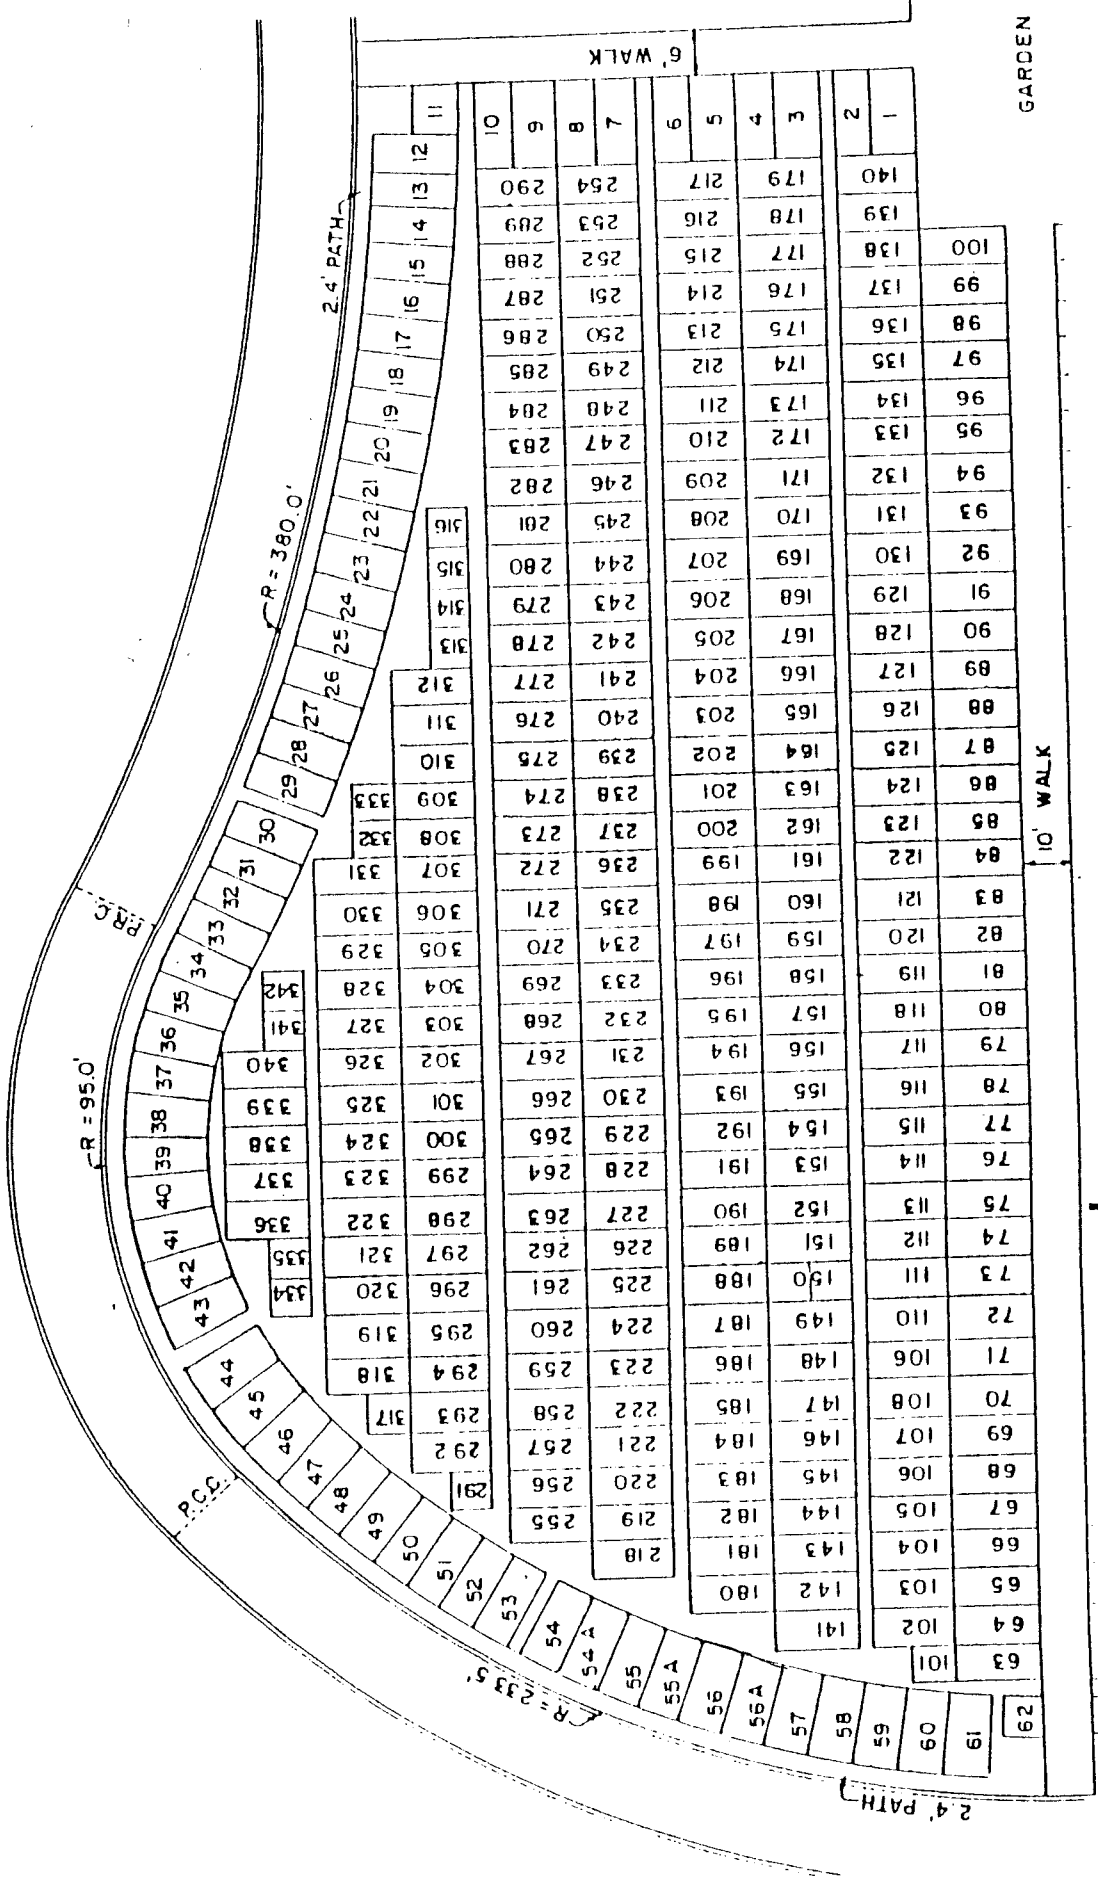

2.4' PATH

6' WALK

2.4' PATH


R = 380.0'

R = 95.0'

R = 233.5'

L

FLORAL GARDEN SECTION - 4-

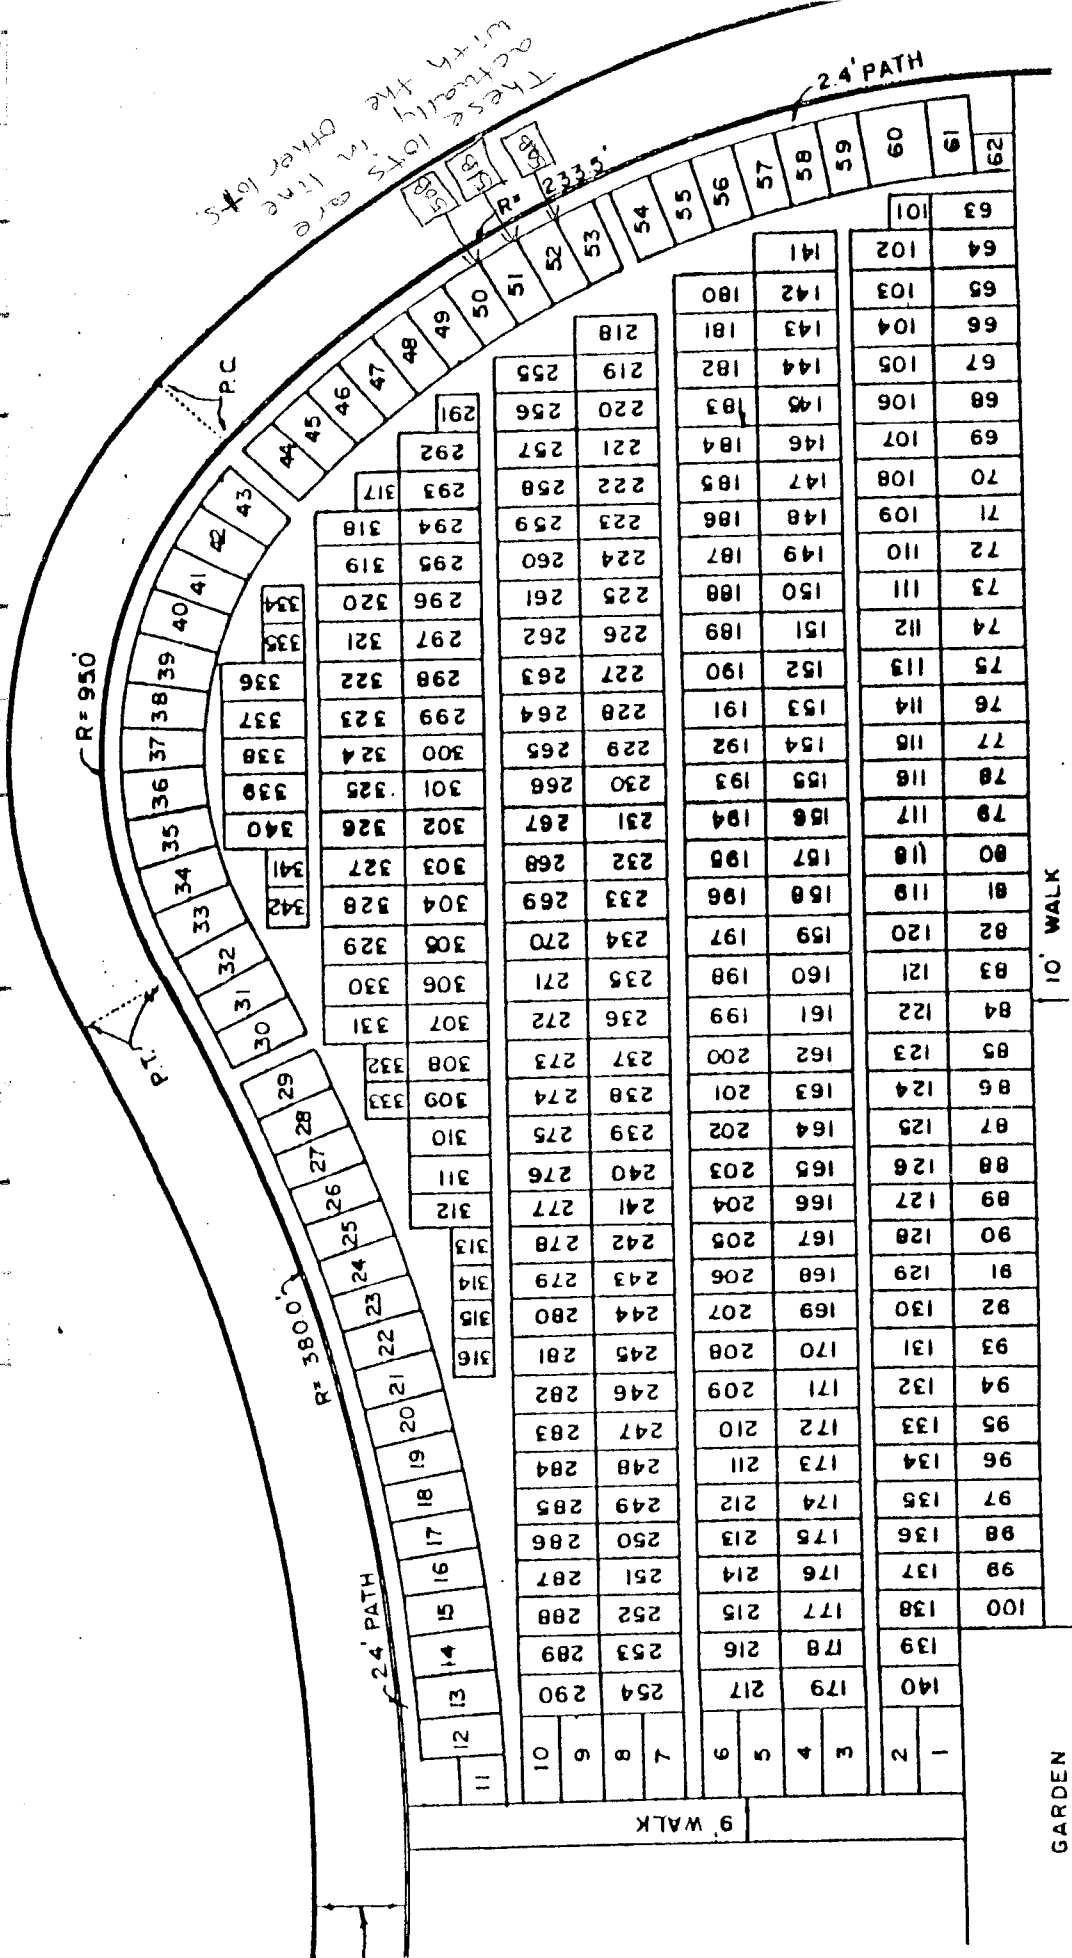

53	50	52	51	50	50
----	----	----	----	----	----

PG

SHRUBS

0333


M

$$\frac{H}{\Sigma \tau}$$

10' WALK

3' PATH

3' PATH

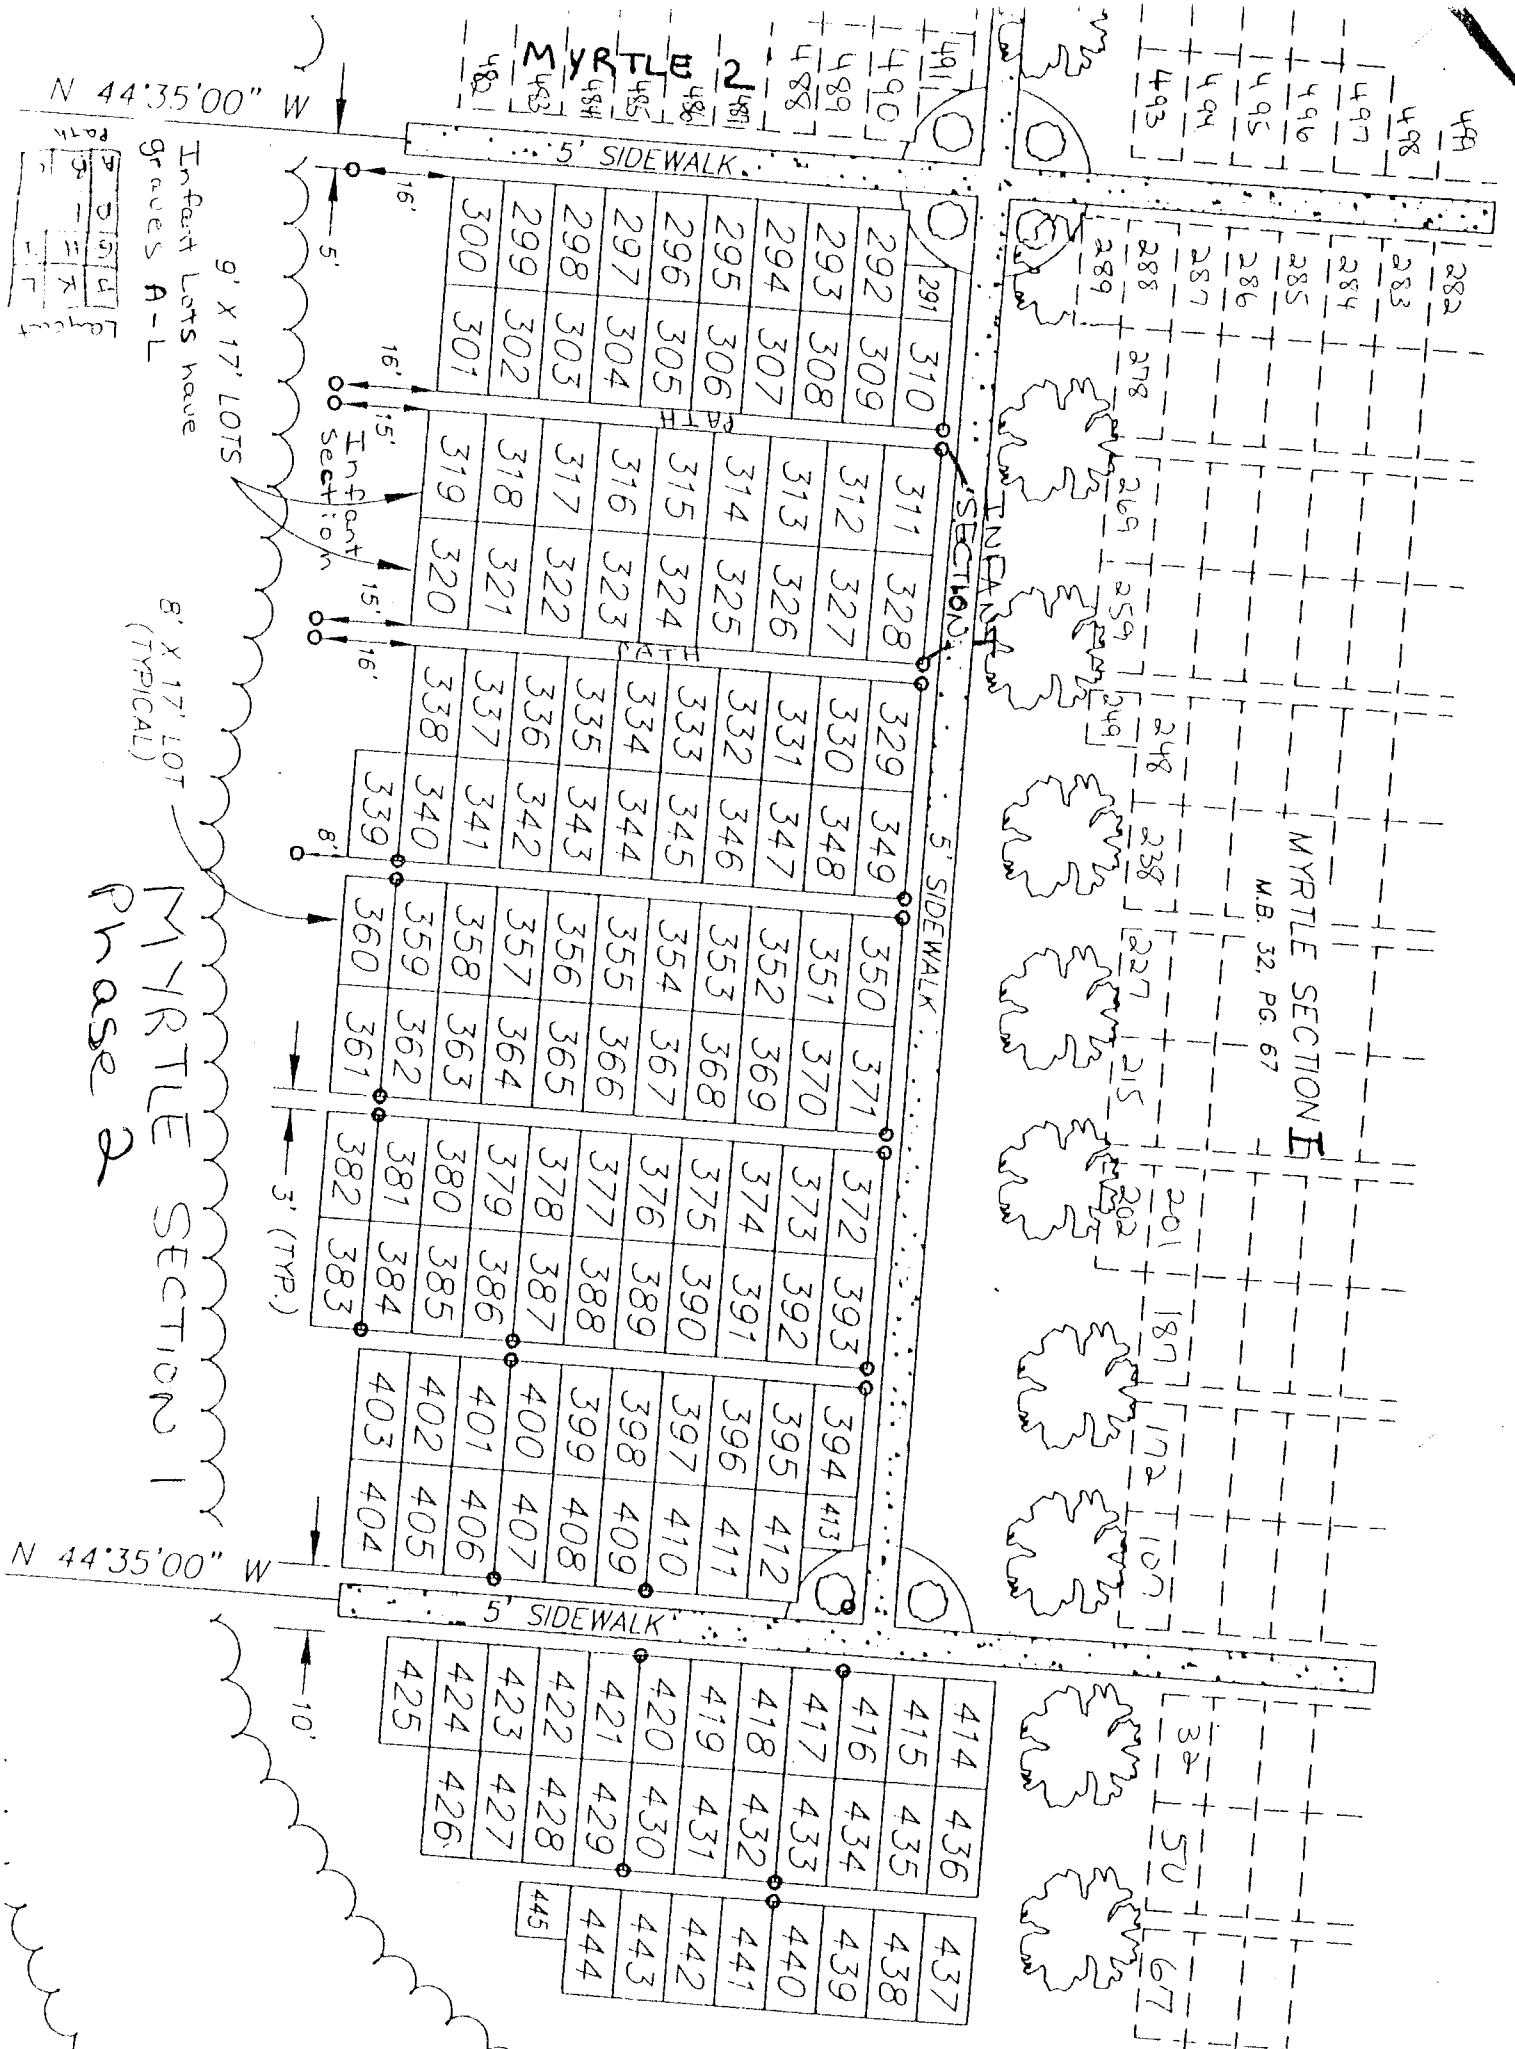


FUTURE GARDENS

EXISTING GARDEN

FLORAL 3

EXISTING GARDEN
MYRTLE 1

NEW ENTRANCE
#45 has been eliminated

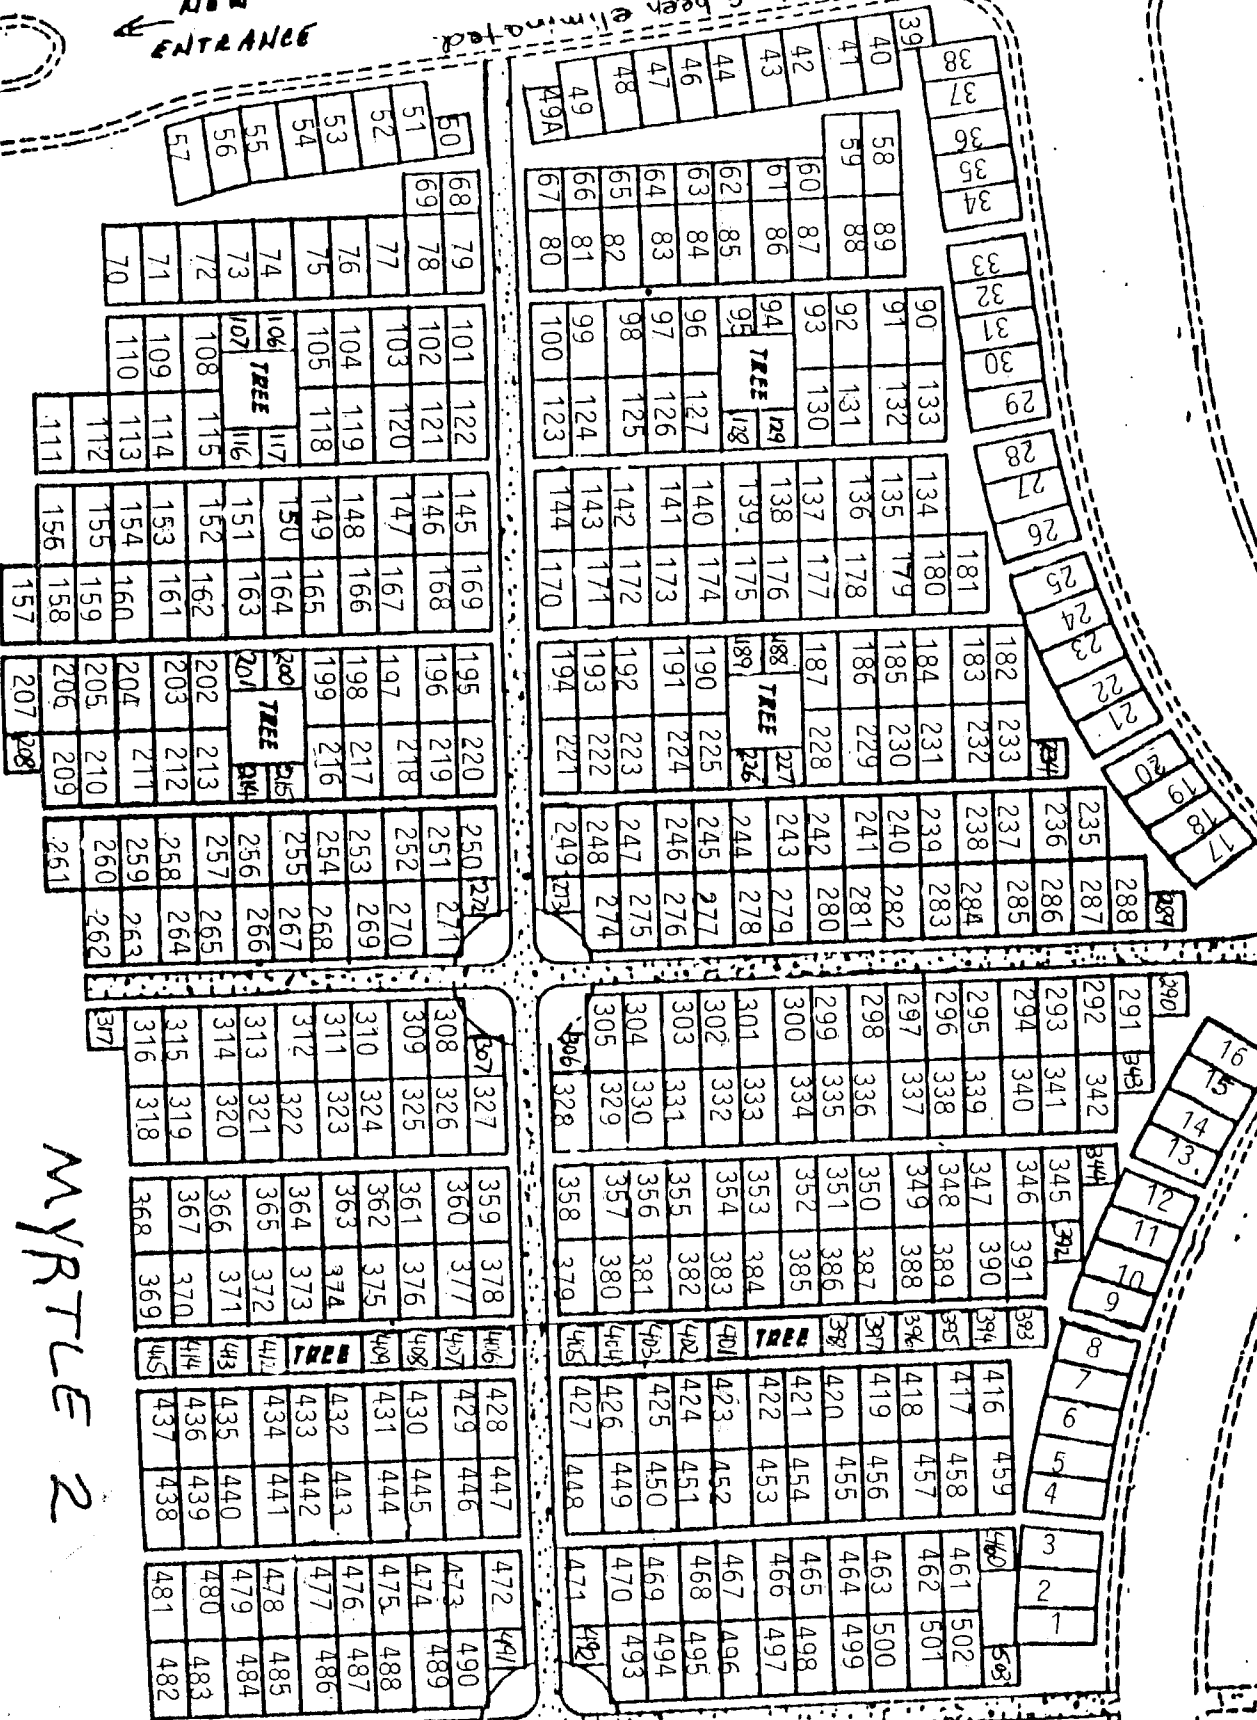

MYRTLE 2

PRIVATE ASPHALT DRIVE

Willow Oak

WILLOW OAK

PRIVATE ASPH. DRIVE

WILLOW OAK

PORTERTOWN
ENTRANCE

PRIVATE ASPHALT DRIVE
(FLORAL GARDEN 3)

PRIVATE ASPHALT DRIVE
(MYRTLE 2)

